


DETAIL - FLUSHING PORT ACCESS PANEL FOR MAINTENANCE OF DRAINAGE CHANNEL

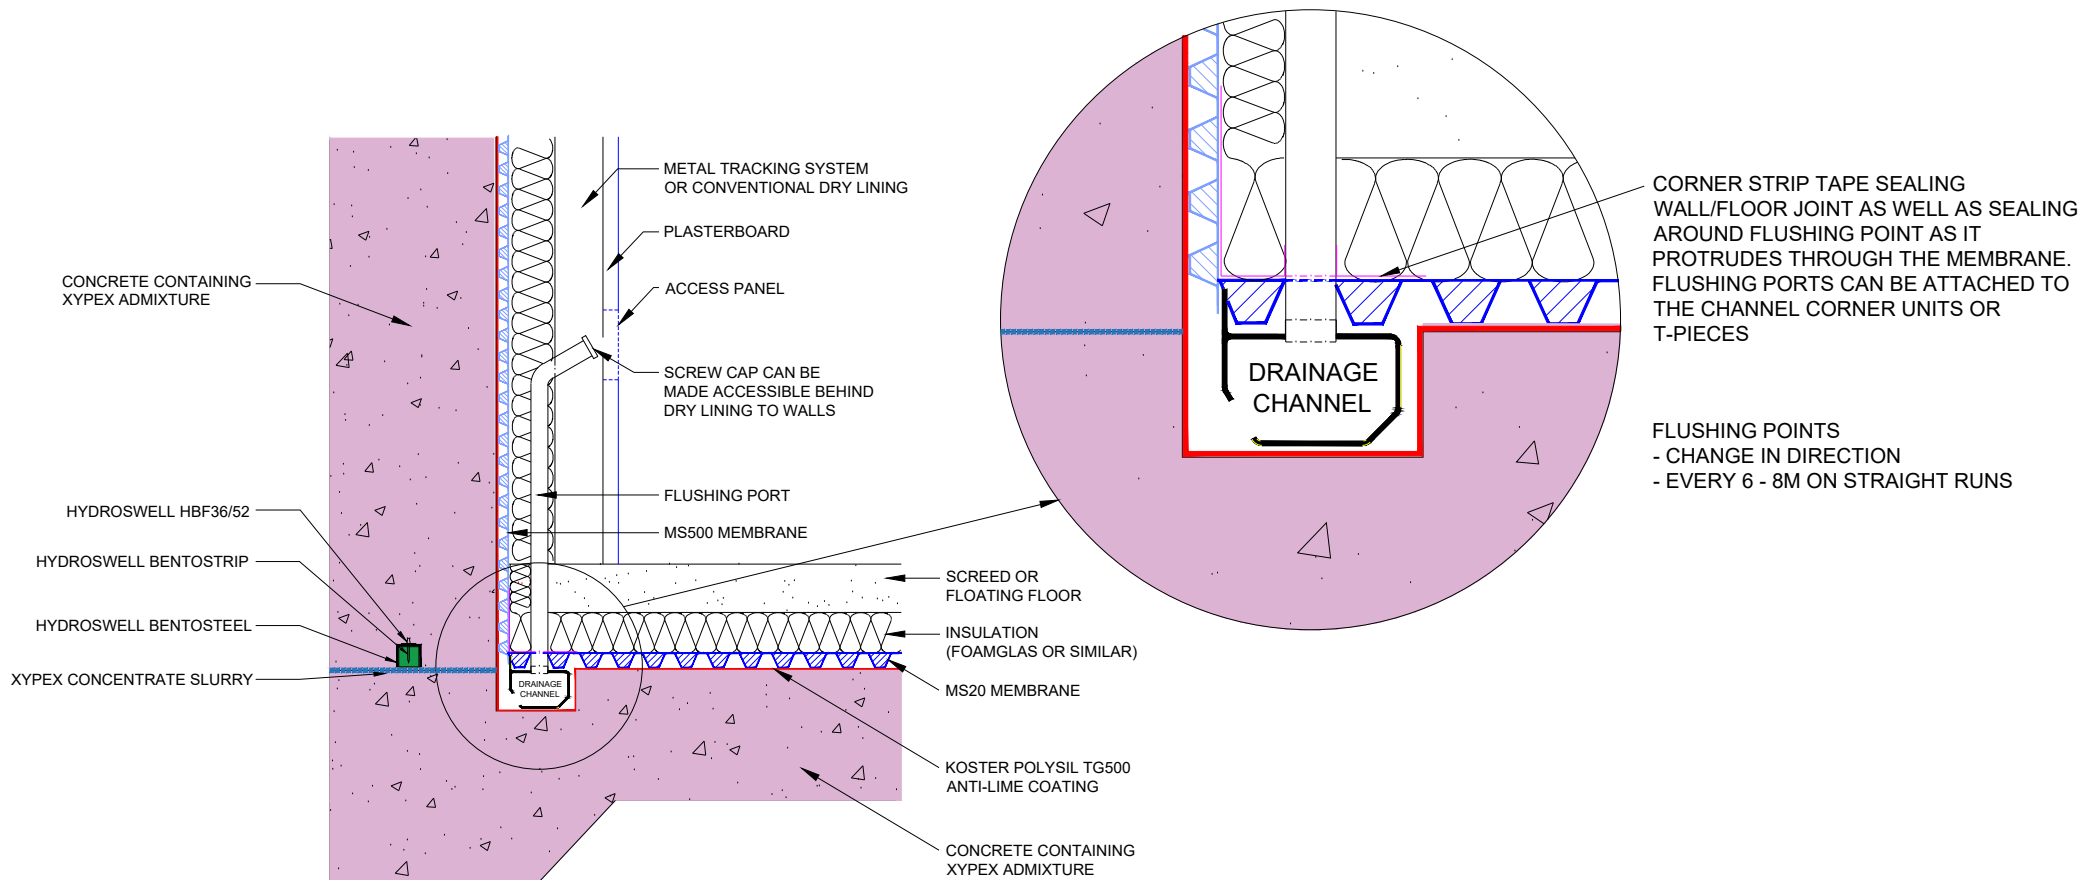

DELTA MEMBRANE SYSTEMS LTD.

DELTA HOUSE, MERLIN WAY, NORTH WEALD, EPPING, ESSEX CM16 6HR
TEL: 01992 523523 FAX: 01992 523250

DRAWING NOTES:

All installations to be carried out in strict accordance with manufacturer's installations instructions.
For further assistance contact Delta Technical on 01992 523 523 or email technical@deltamembranes.com

OFFICE USE:

REVISION No:

1

REVISION DATE:

JANUARY 2025

Drawn By:

Checked By:

Scale:

System Files: PDF / DWG

DRAWING NOTE:

This drawing is for illustrative purposes only. Drawing not to scale.

DRAWING No: DW-XY-006-1-(D)

DRAWING TITLE: WALL / FLOOR CAVITY DRAIN DETAIL - FLUSHING PORT ACCESS PANEL FOR MAINTENANCE OF DRAINAGE CHANNEL- XYPEX VERSION

PROJECT / COMMENTS:

