


# TYPICAL LIFT PIT APPLICATION - KOSTER NB1 WITH DELTA-MS

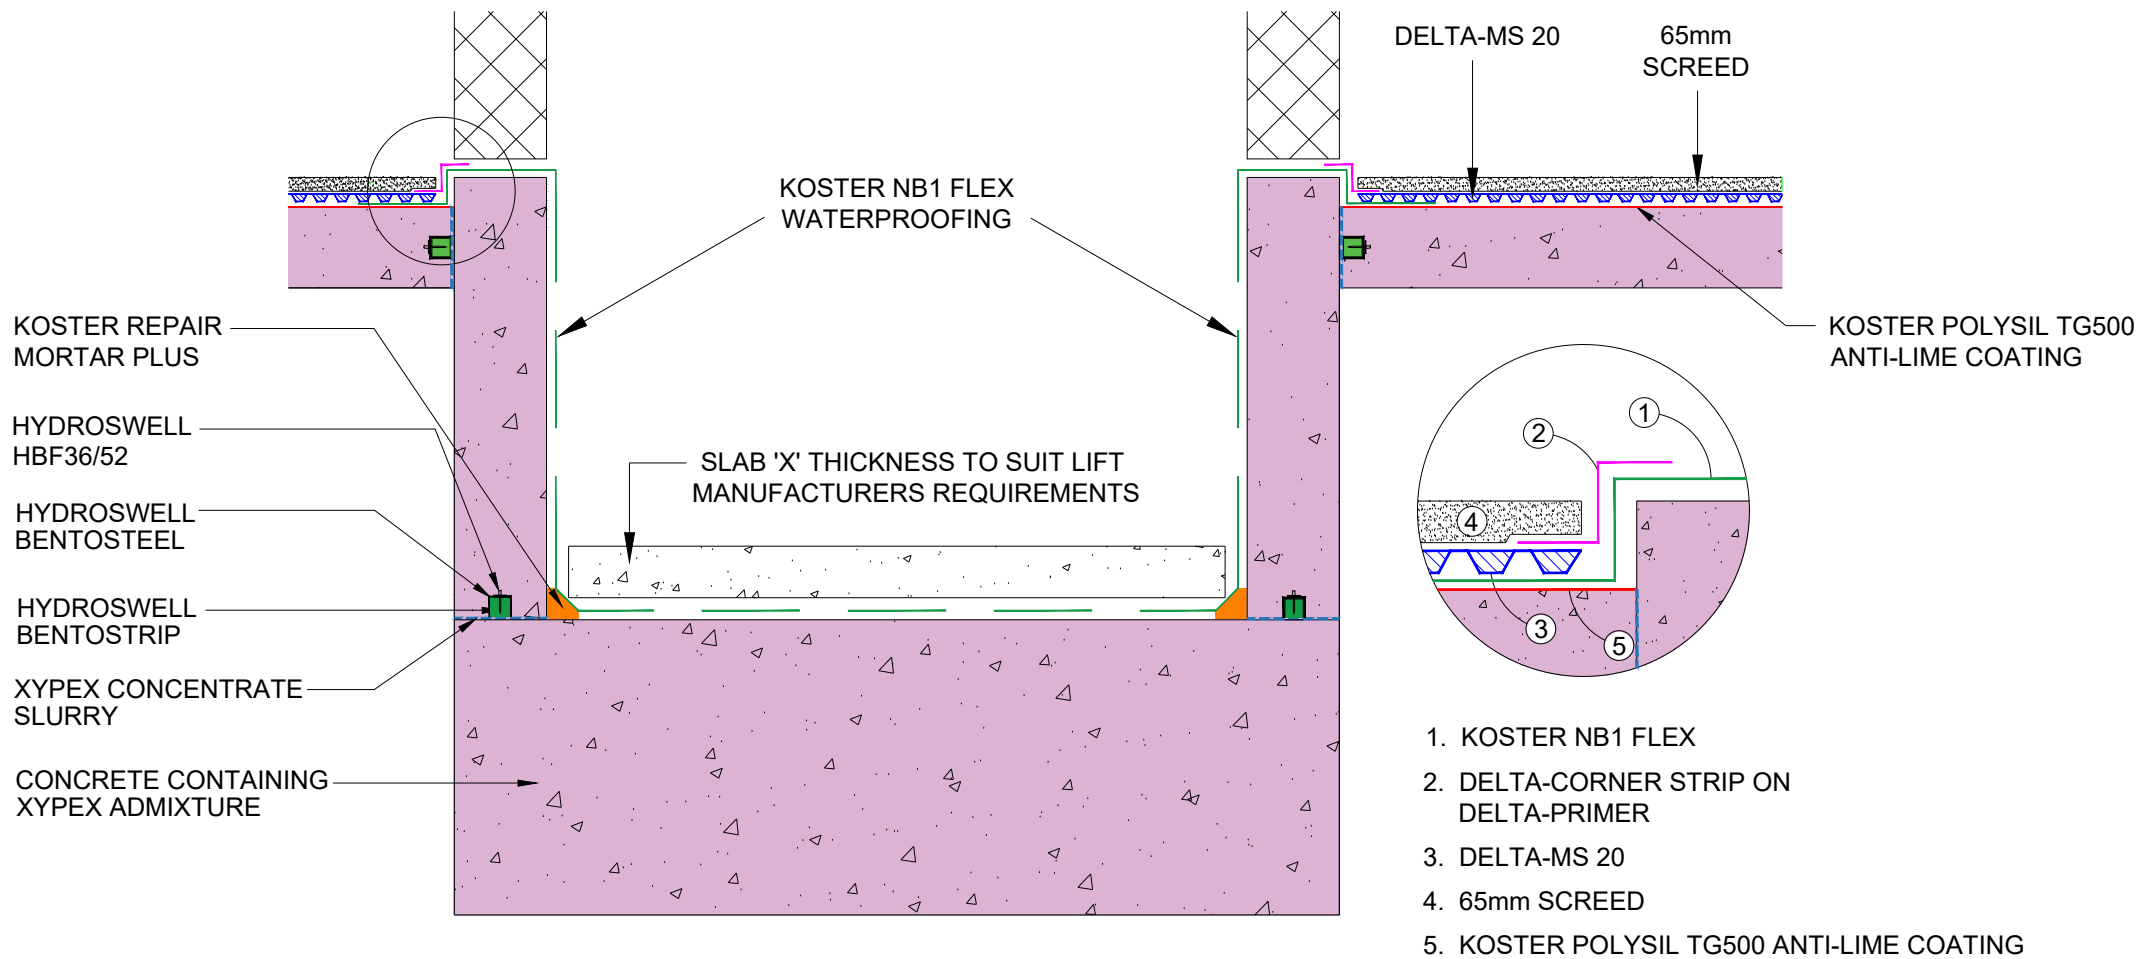

## DELTA MEMBRANE SYSTEMS LTD.

DRAWING No: DW-XY-004-1-(D)

DRAWING TITLE: LIFT PIT - INTERNAL WATERPROOFING - XYPEX

DELTA HOUSE, MERLIN WAY, NORTH WEALD, EPPING, ESSEX CM16 6HR  
 TEL: 01992 523523 FAX: 01992 523250

**DRAWING NOTES:**  
 All installations to be carried out in strict accordance with manufacturer's installations instructions.  
 For further assistance contact Delta Technical on 01992 523 523 or email [technical@deltamembranes.com](mailto:technical@deltamembranes.com)

OFFICE USE:

REVISION No: 1  
 Drawn By:  
 Checked By:  
 Scale:  
 System Files: PDF / DWG

REVISION DATE:  
 JANUARY 2025

DRAWING NOTE:  
 This drawing is for illustrative purposes only. Drawing not to scale.

PROJECT / COMMENTS: